


NOTES:

1. TRAFFIC CONTROL DETAILS INSTALLED IN ACCORDANCE WITH AUSTRALIAN STANDARDS AS1742 MANUAL OF UNIFORM TRAFFIC CONTROL DEVICES PART 3, TRAFFIC CONTROLS FOR ROAD WORKS ON ROADS 2009, SA STANDARDS FOR WORKZONE TRAFFIC MANAGEMENT VERSION 2, 2014 AND FIELD GUIDE TRAFFIC CONTROL DEVICES FOR WORKZONE TRAFFIC MANAGEMENT VERSION 7, 2012. (NOTE: PLAN TO BE REVISED WHEN DPTI FIELD GUIDES IS SUPERSEDED BY AMENDED MINISTER'S NOTICE)
2. FOR SIGN INSTALLATION DETAILS REFER TO 'DPTI MASTER SPECIFICATION, PART 249-INSTALLATION OF SIGNS'. NOTE SIGN LOCATIONS ARE INDICATIVE ONLY, AND SUBJECT TO ON-SITE ASSESSMENT.
3. LANE OCCUPATION TO BE INSTALLED ONLY IF WORKS CANNOT BE LIMITED TO SHOULDER.
4. CONSULTATION TO BE UNDERTAKEN WITH ANY AFFECTED STAKEHOLDERS PRIOR TO WORKS COMMENCING. THIS MAY INCLUDE TAXI, COUNCIL, DPTI, EMERGENCY SERVICES AND ANY OTHER RELATED AGENCY.
5. THIS PLAN IS NOT TO SCALE AND IS INTENDED FOR USE AS A GUIDE ONLY. PRIME TRAFFIC SOLUTION WILL NOT ACCEPT RESPONSIBILITY FOR INCORRECT INSTALLATION IF IMPLEMENTED BY OTHERS. WORK SITE WILL BE FULLY COMPLIANT WITH AUSTRALIAN STANDARD 1742.3 2009.

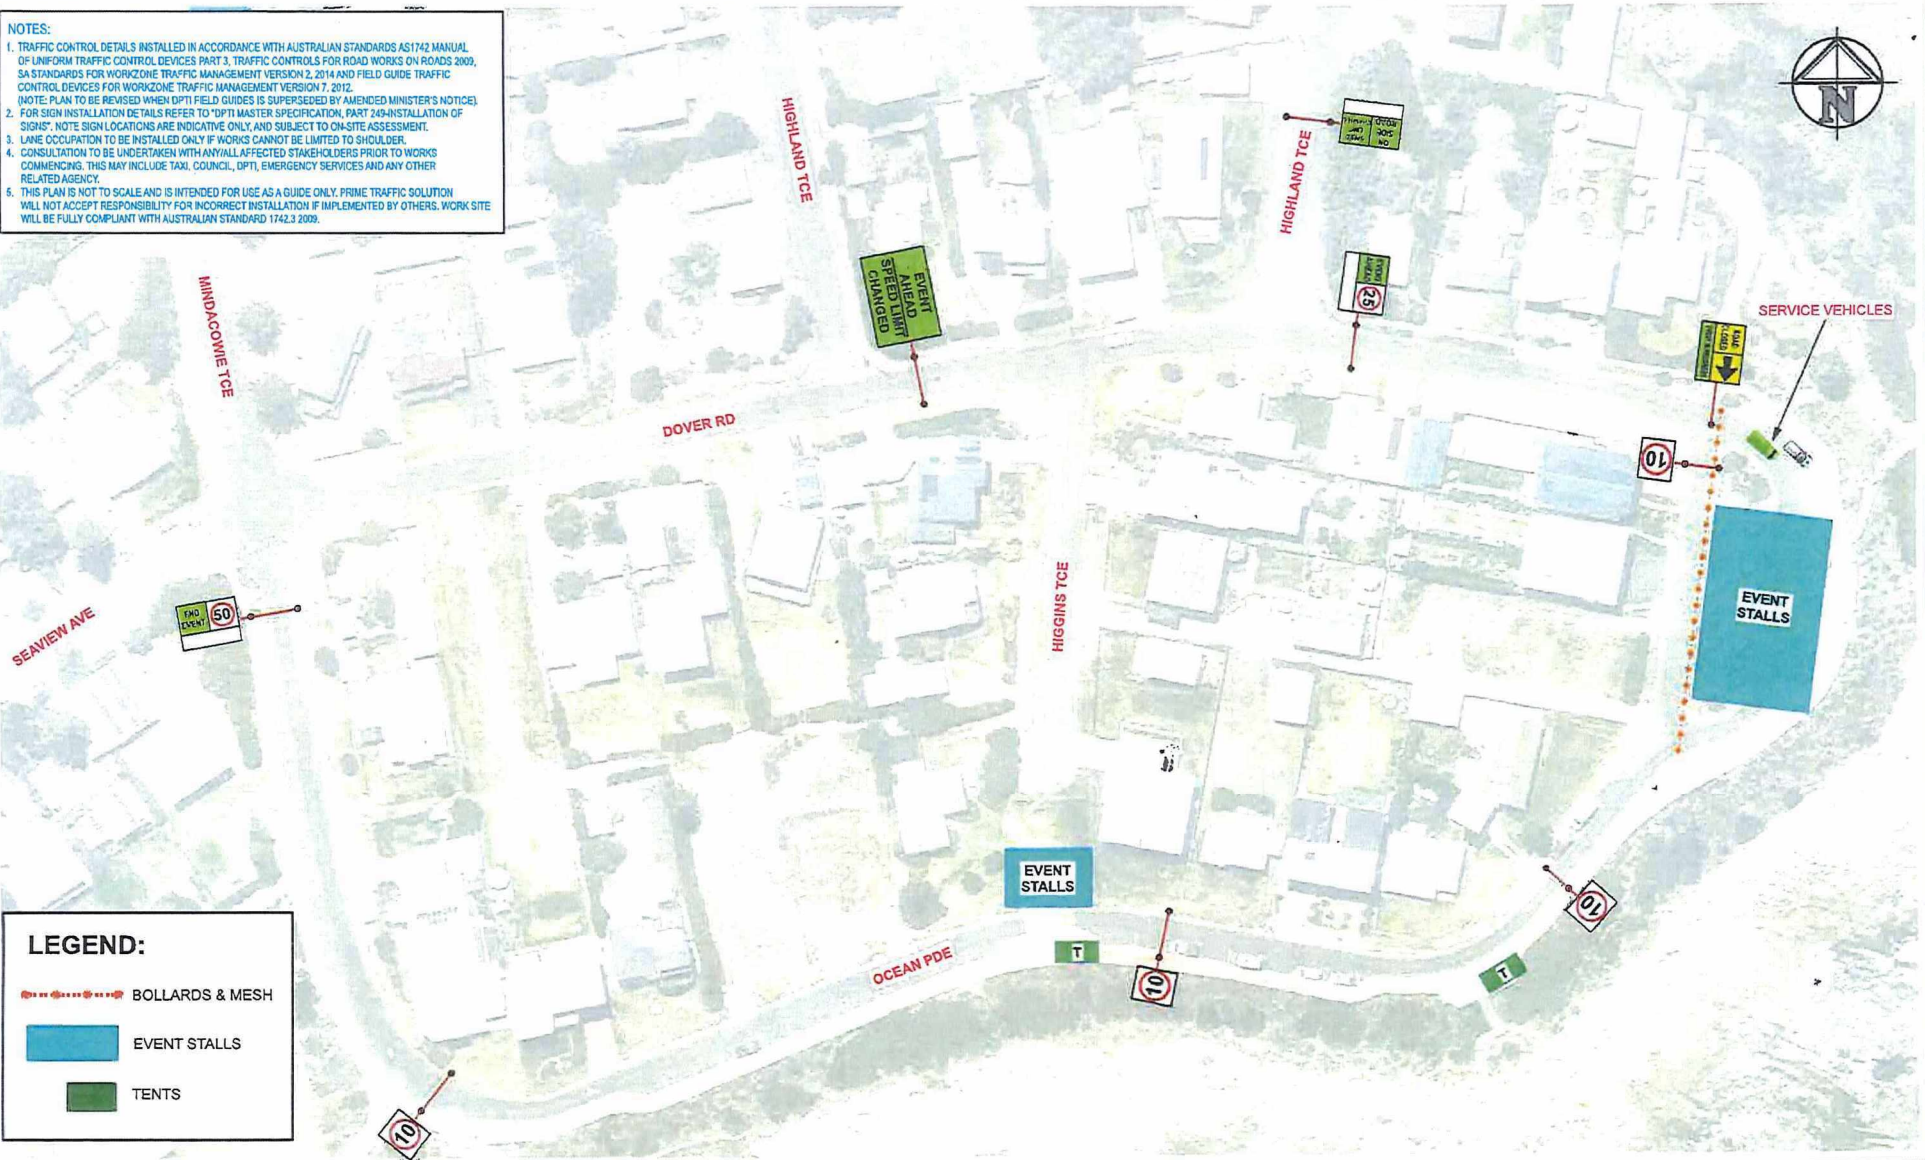

LEGEND:

- BOLLARDS & MESH
- EVENT STALLS
- TENTS



Drawing No.: **SSF-DWG-0101**

Rev No: **0** Rev Date: **03-02-24**

Drawn By: **MA**

Plan Title: **SOUTHERN SURF FESTIVAL**

Location: **Ocean Rd, Middleton Point**


DPTI/COUNCIL: **Alexandrina Council**

Date Start: **27-4-24** Time Start: **7:00am**

Date Finish: **28-4-24** Time Finish: **5:00pm**

TC's Name:



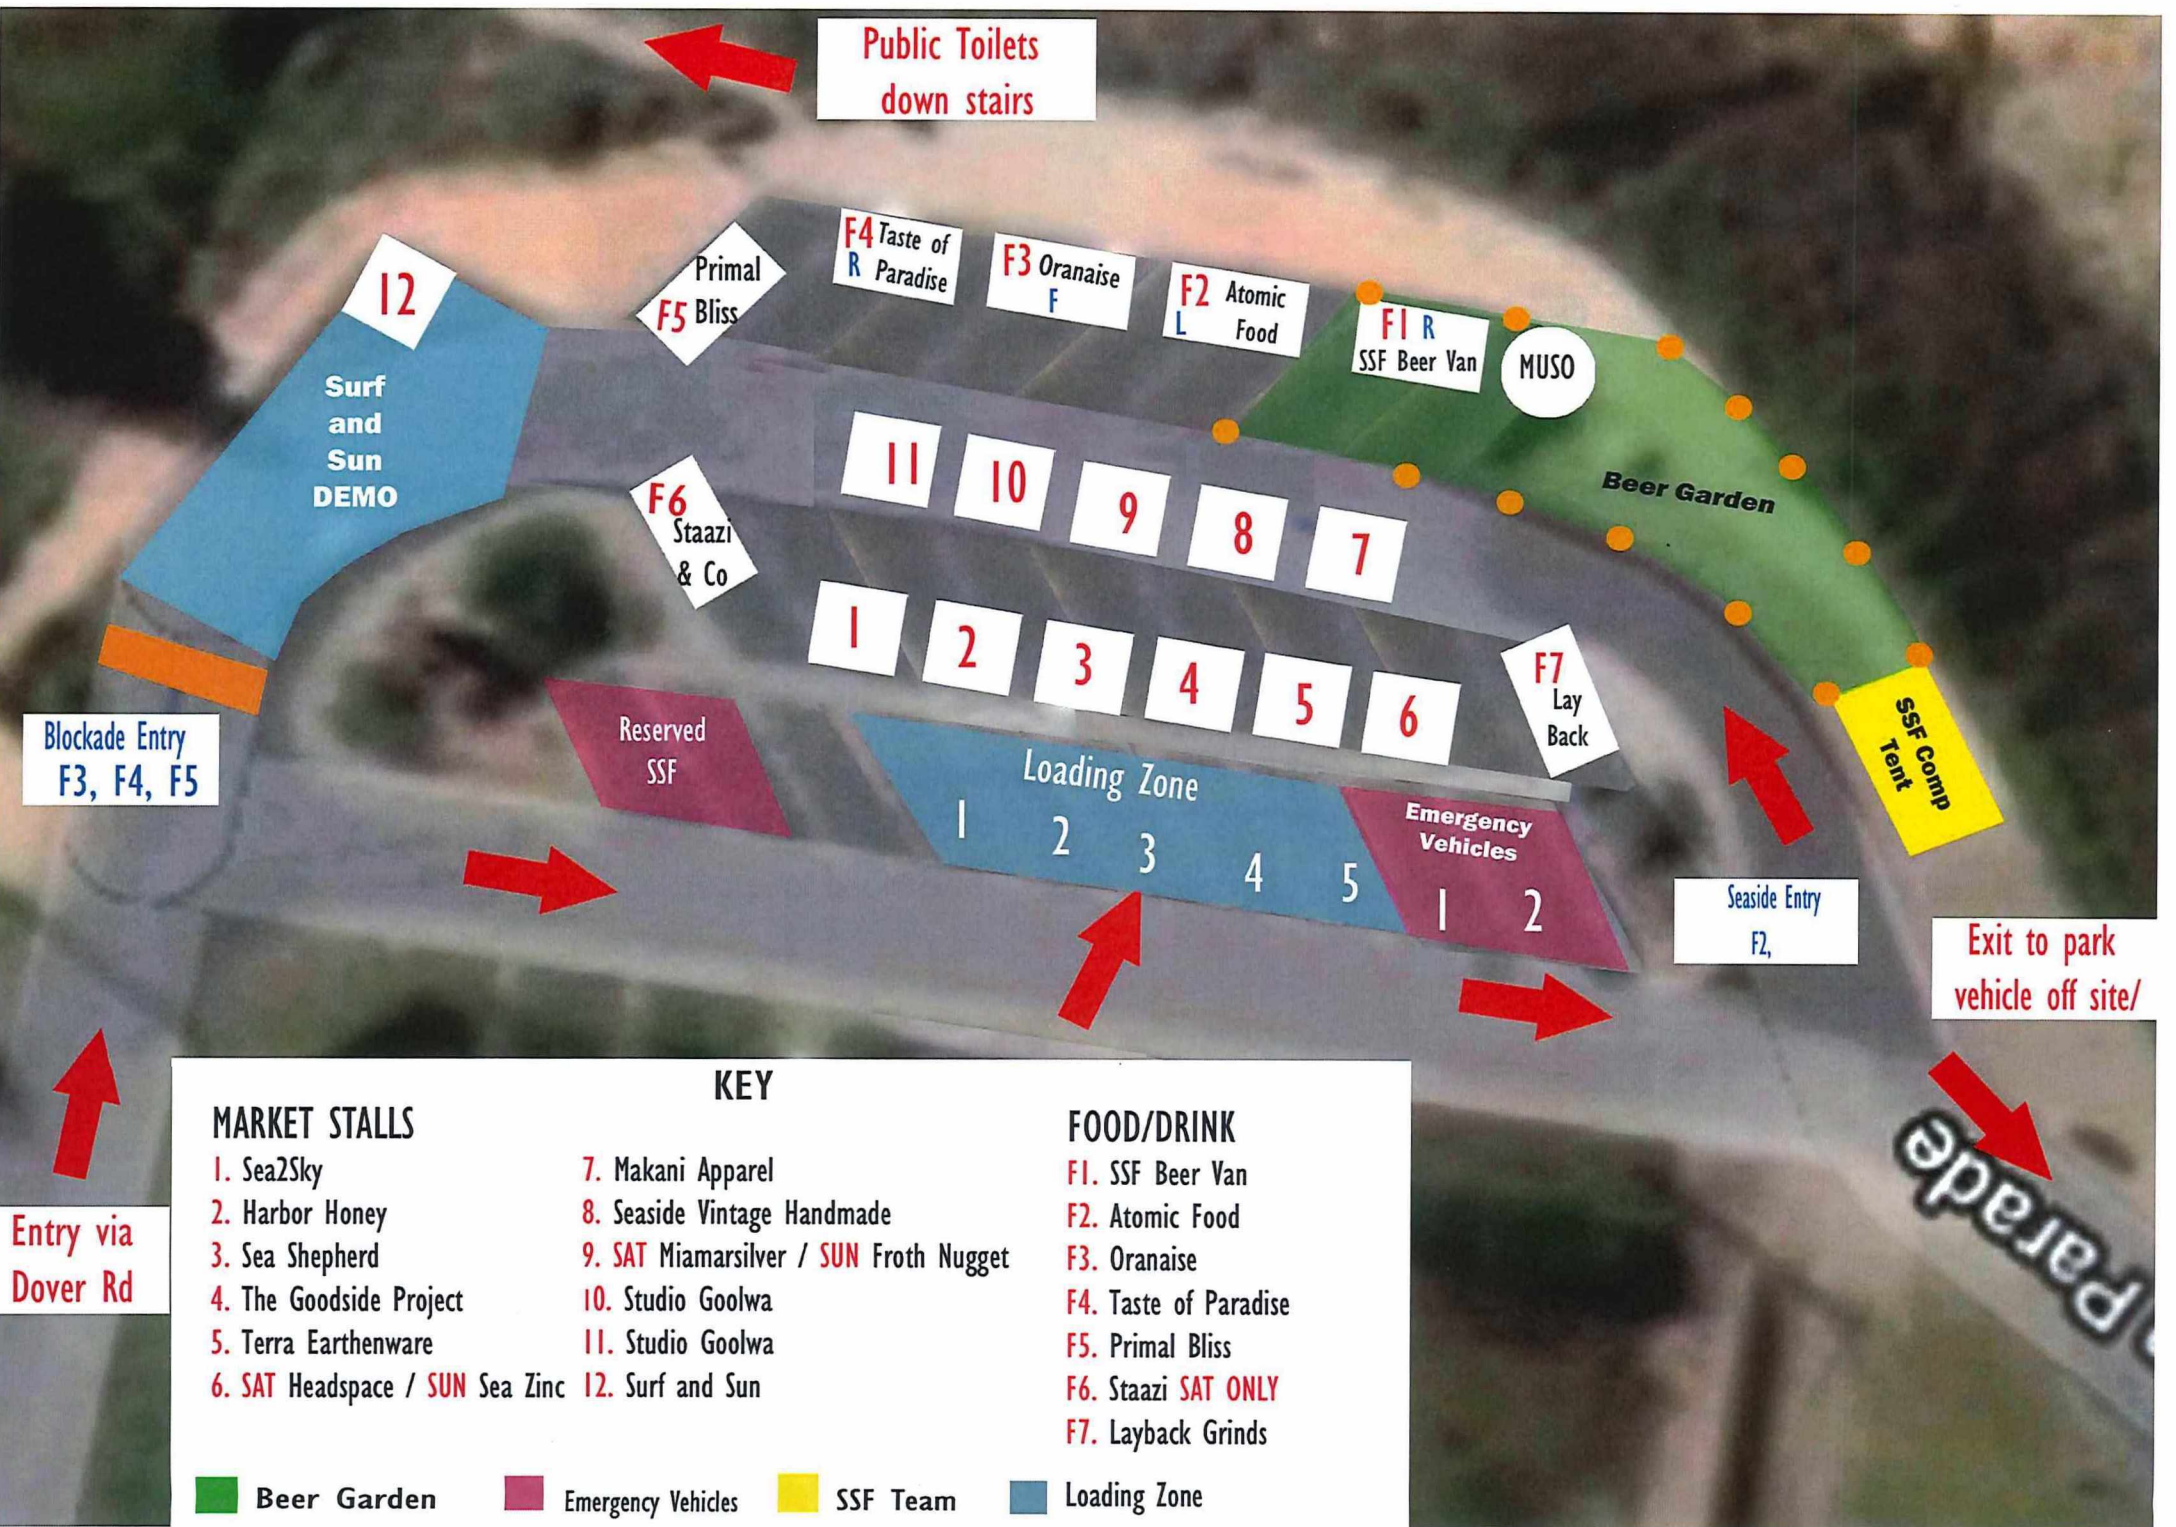

Public Toilets
down stairs

12

Surf and Sun
DEMO

Blockade Entry
F3, F4, F5

F5 Primal Bliss

F4 Taste of Paradise

F3 Oranaise

F2 Atomic Food

F1 R SSF Beer Van

MUSO

Beer Garden

11

10

9

8

7

F6 Staazi & Co

1

2

3

4

5

6

F7 Lay Back

Reserved SSF

Loading Zone

1

2

3

4

5

Emergency Vehicles

1

2

Seaside Entry
F2,

SSF Comp Tent

Exit to park
vehicle off site/

Entry via
Dover Rd

Parade

MARKET STALLS

- 1. Sea2Sky
- 2. Harbor Honey
- 3. Sea Shepherd
- 4. The Goodside Project
- 5. Terra Earthenware
- 6. SAT Headspace / SUN Sea Zinc
- 7. Makani Apparel
- 8. Seaside Vintage Handmade
- 9. SAT Miamarsilver / SUN Froth Nugget
- 10. Studio Goolwa
- 11. Studio Goolwa
- 12. Surf and Sun

KEY

- Beer Garden
- Emergency Vehicles
- SSF Team
- Loading Zone

FOOD/DRINK

- F1. SSF Beer Van
- F2. Atomic Food
- F3. Oranaise
- F4. Taste of Paradise
- F5. Primal Bliss
- F6. Staazi SAT ONLY
- F7. Layback Grinds